

BASEMENT PLAN

AJ

REVISIONS:

DRAWN BY:

1643 N. ROCKWELL  
CHICAGO, IL

929 N. Damen Ave.  
Chicago, IL 60622

**ARCHITECTS**  
**RECTS**  
ARCHITECTURAL ENGINEERING

773 772 2756 office  
773 772 2854 fax


PROJECT:  
ROCKWELL

SCALE:

DATE:  
4-2-2014

SHEET:

**A1**

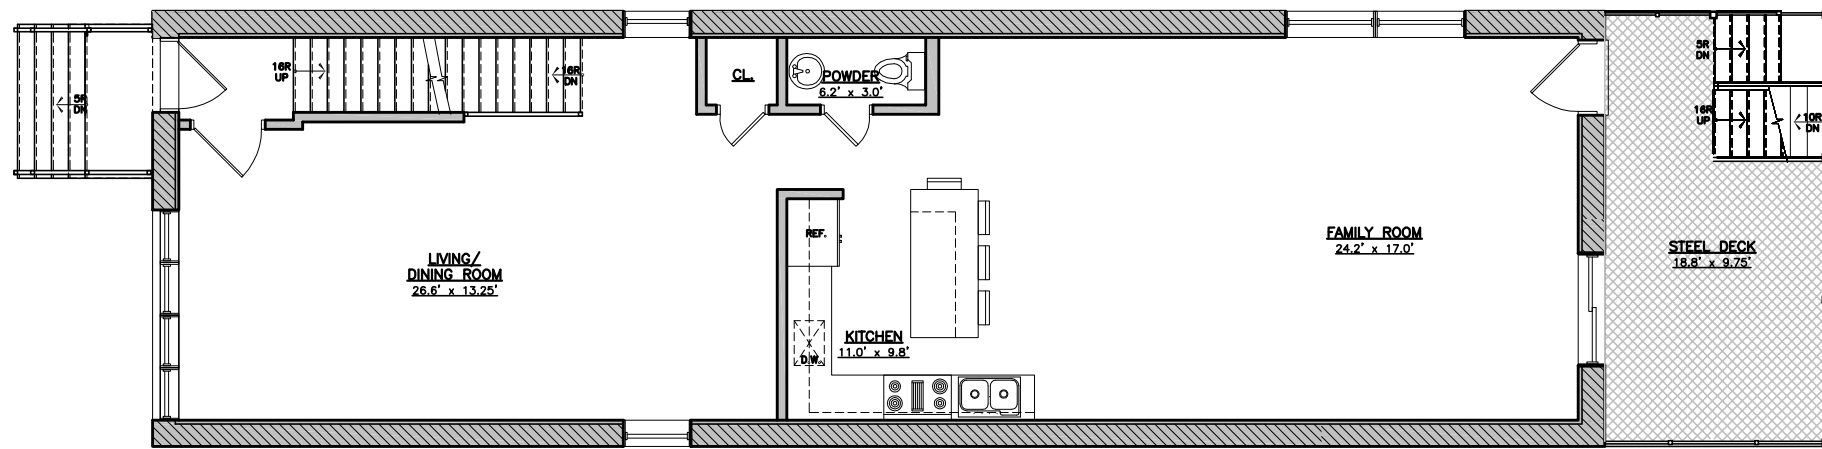

FIRST FLOOR PLAN  
SCALE: 1/4"=1'-0"



AJ

REVISIONS:

DRAWN BY:

1643 N. ROCKWELL  
CHICAGO, IL

929 N. Damen Ave.  
Chicago, IL 60622

**ARCHITECTS**  
**RECTS**

ARCHITECTURE  
PLANNING  
ARCHITECTURAL ENGINEERING

PROJECT:  
ROCKWELL


SCALE:

DATE:  
4-2-2014

SHEET:

**A2**

773 772 2756 office  
773 772 2854 fax

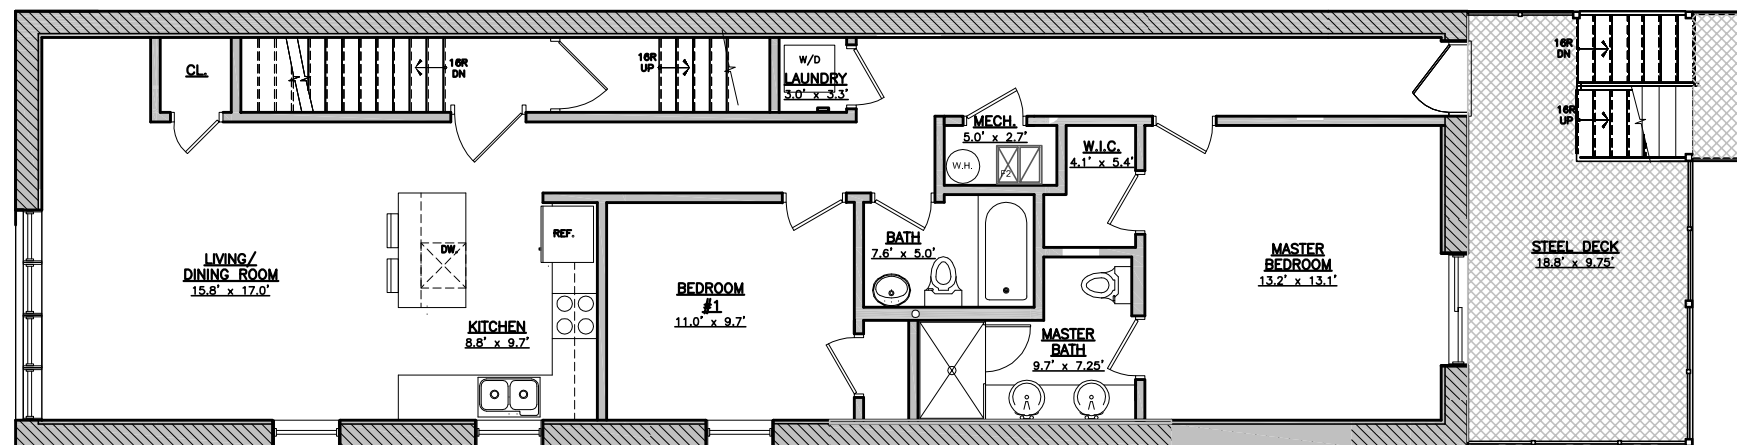

SECOND FLOOR PLAN   
 SCALE: 1/4"=1'-0"

AJ

REVISIONS:

DRAWN BY:

1643 N. ROCKWELL  
 CHICAGO, IL

929 N. Damen Ave.  
 Chicago IL 60622

ARCHITECTURE  
 PLANNING  
**ARCHITECTS**  
**RECTS**  
 ARCHITECTURAL ENGINEERING

773 772 2756 office  
 773 772 2854 fax

PROJECT:

ROCKWELL


SCALE:

DATE:

4-2-2014

SHEET:

**A3**

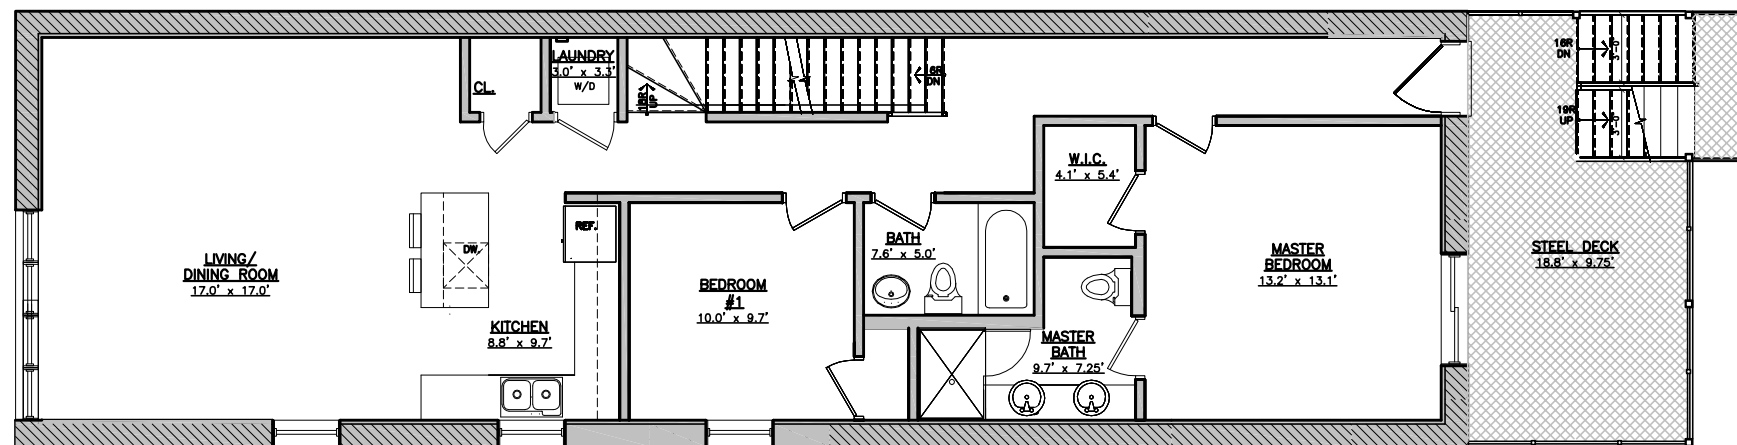

THIRD FLOOR PLAN  
SCALE: 1/4"=1'-0"

AJ

REVISIONS:

DRAWN BY:

1643 N. ROCKWELL  
CHICAGO, IL


929 N. Damen Ave.  
Chicago, IL 60622

ARCHITECTURE  
PLANNING  
ARCHITECTED  
RECTS  
ARCHITECTURAL ENGINEERING

773 772 2756 office  
773 772 2854 fax

PROJECT:  
ROCKWELL  
SCALE:  
DATE:  
4-2-2014

SHEET:  
A4

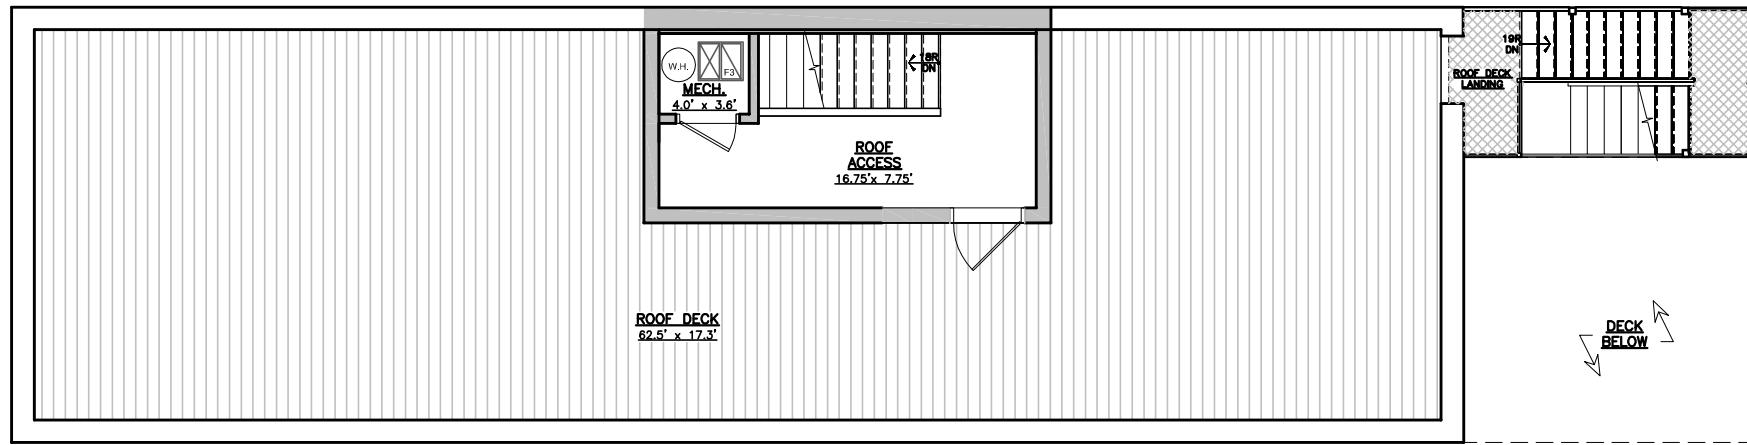

**ROOF PLAN**  
 SCALE: 1/4"=1'-0"

AJ

REVISIONS:

DRAWN BY:

1643 N. ROCKWELL  
 CHICAGO, IL

929 N. Damen Ave.  
 Chicago, IL 60622

**ARCHITECTS**  
**RECTS**  
 ARCHITECTURAL ENGINEERING

773 772 2756 office  
 773 772 2854 fax

PROJECT: ROCKWELL  
 SCALE:  
 DATE: 4-2-2014

SHEET:  
**A5**