

GROUND FLOOR PLAN
SCALE: 1/4"=1'-0" 

MB

REVISIONS:
DRAWN BY:

2104-06 W. BELMONT
CHICAGO, IL


929 N. Damen Ave.
Chicago, IL 60622

ARCHITECTS
ARCHITECTURAL ENGINEERING

773 772 2756 office
773 772 2854 fax

PROJECT:
SCALE:
DATE:

SHEET:
A1

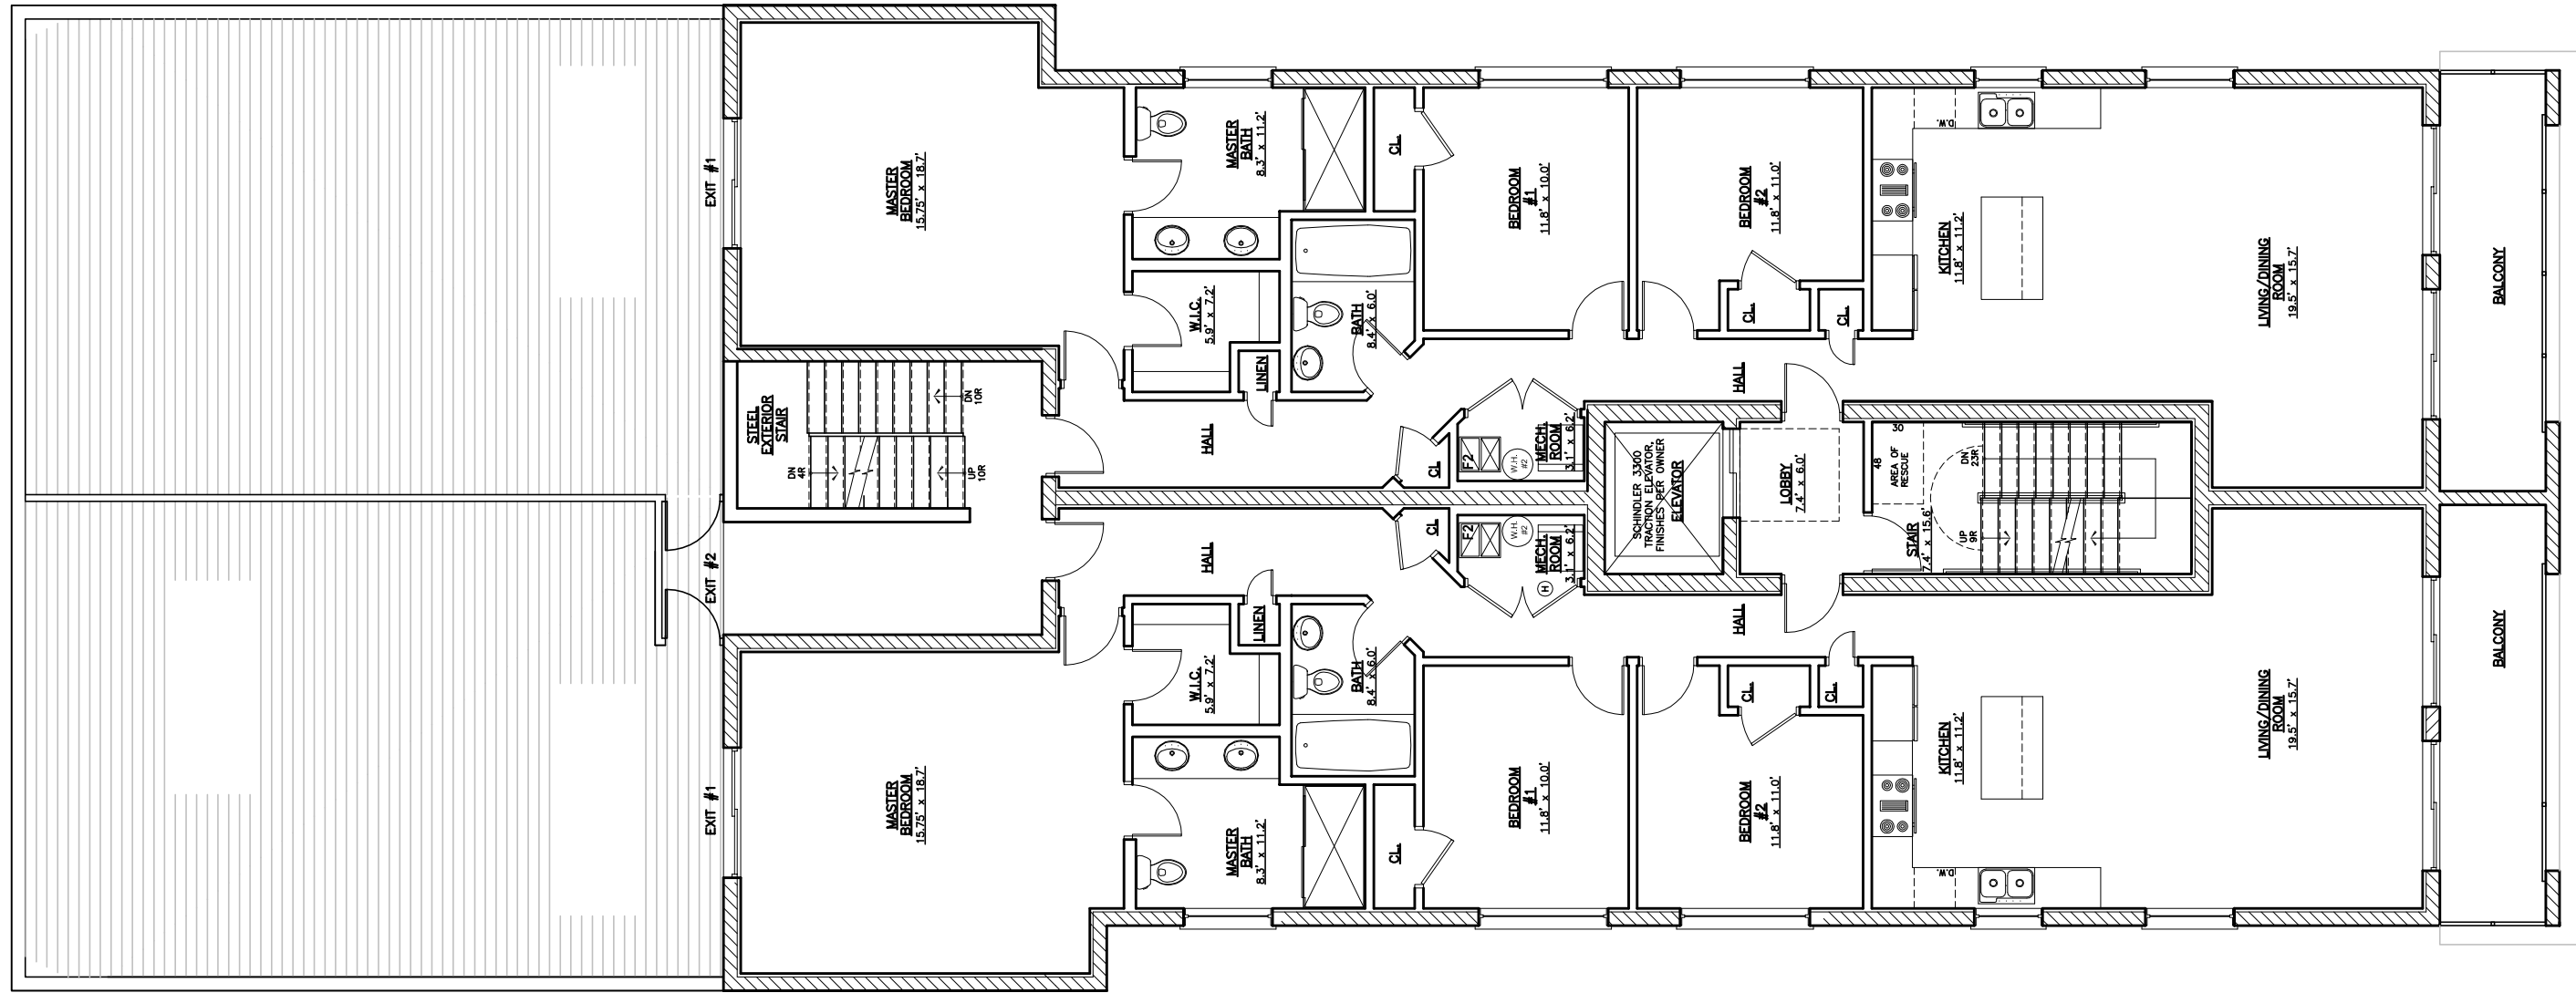

TYP. 2ND, 3RD FLOOR PLAN
 SCALE: 1/4"=1'-0" 

MB

REVISIONS:
 DRAWN BY:

2104-06 W. BELMONT
 CHICAGO, IL


929 N. Damen Ave.
 Chicago IL 60622

ARCHITECTS
 ARCHITECTURAL ENGINEERING

773 772 2756 office
 773 772 2854 fax

PROJECT:
 SCALE:
 DATE:

SHEET:
A2

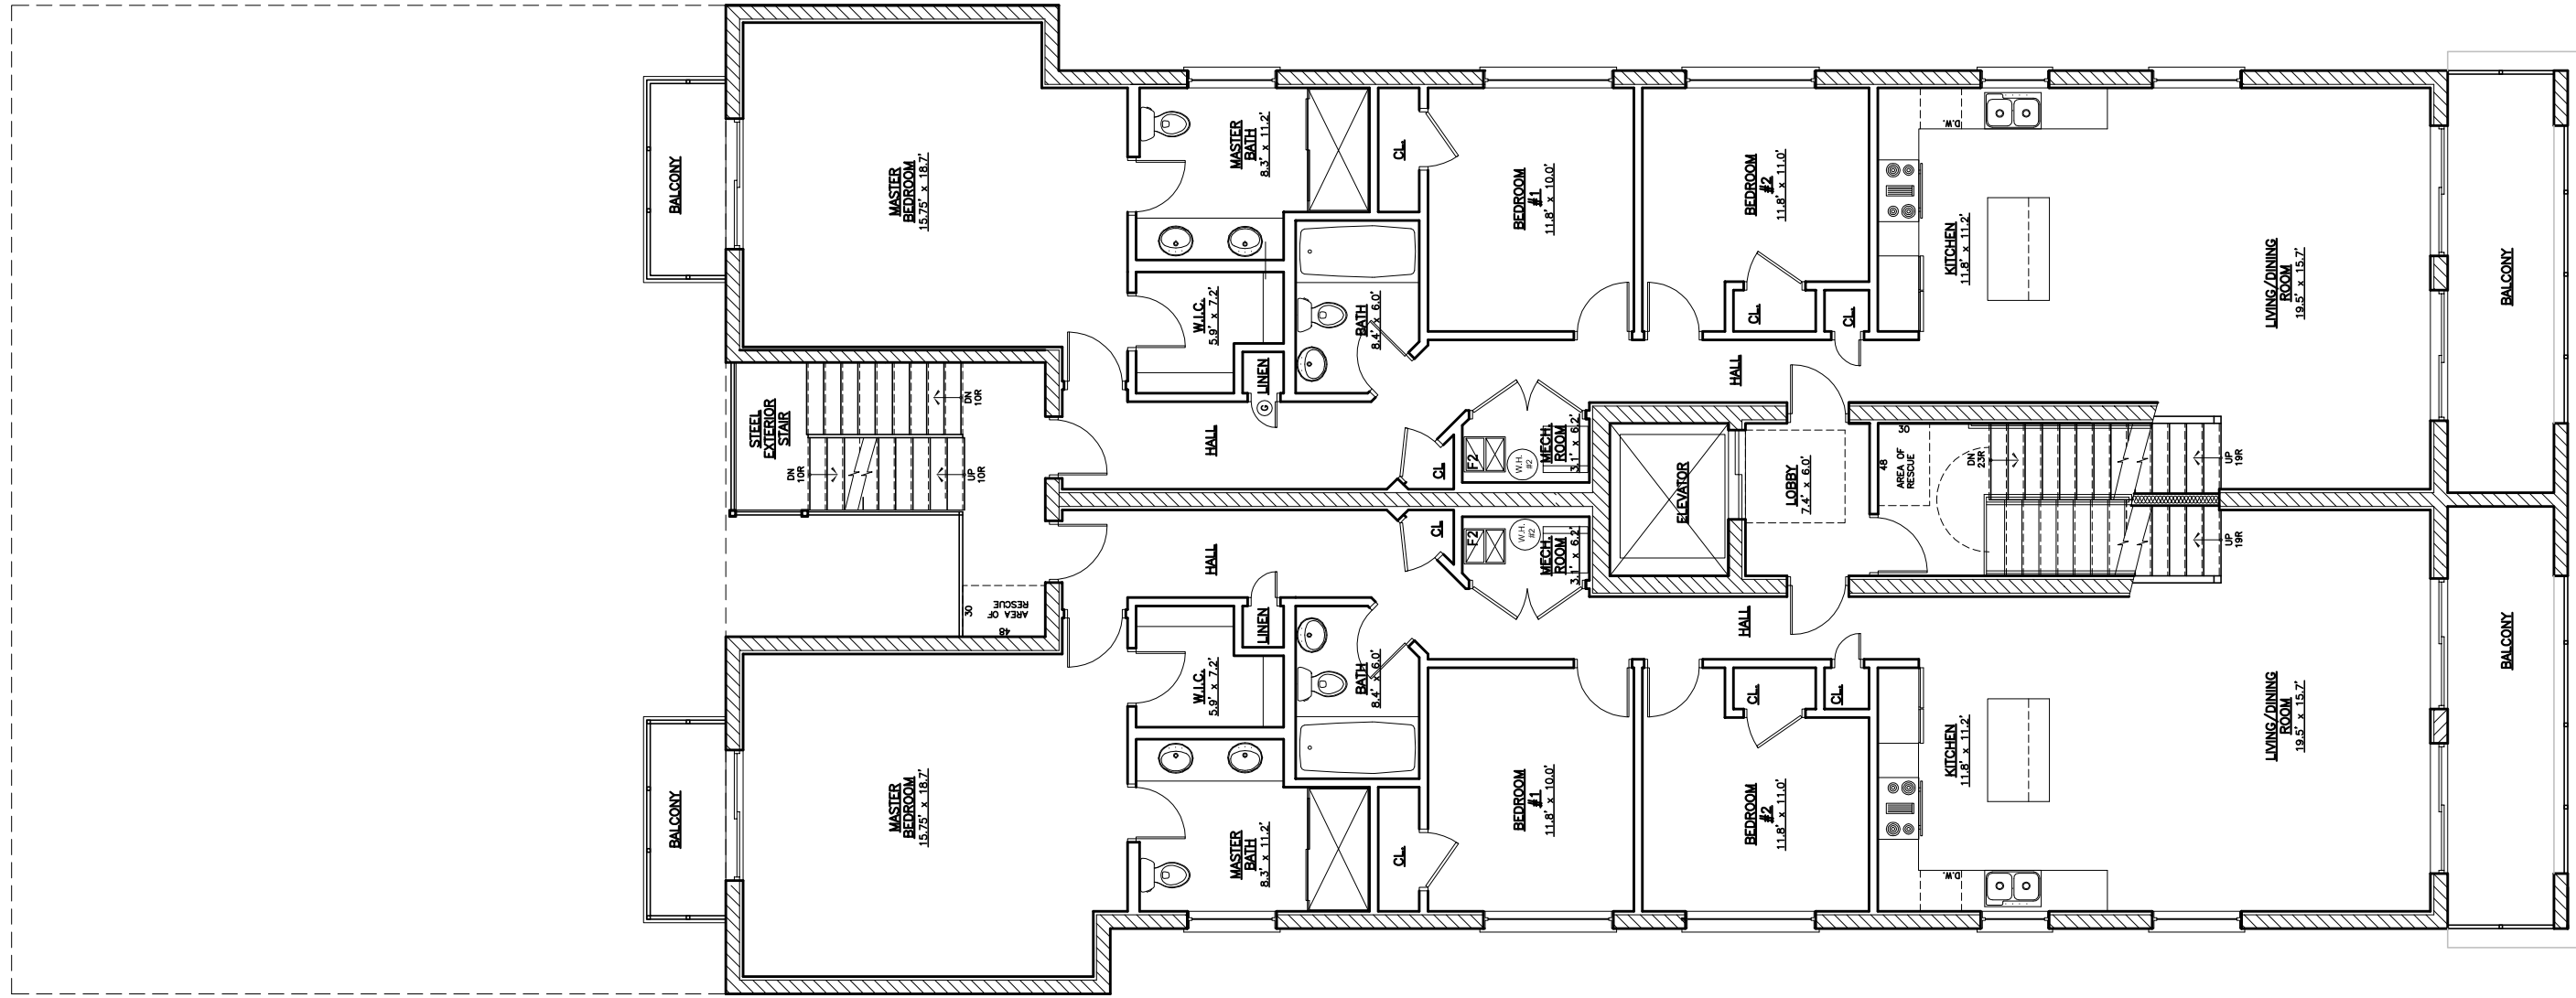

4TH FLOOR PLAN
SCALE: 1/4"=1'-0"



MB

REVISIONS:
DRAWN BY:

2104-06 W. BELMONT
CHICAGO, IL


929 N. Damen Ave.
Chicago IL 60622

ARCHITECTS
ARCHITECTURAL ENGINEERING

773 772 2756 office
773 772 2854 fax

PROJECT:
SCALE:
DATE:

SHEET:
A3

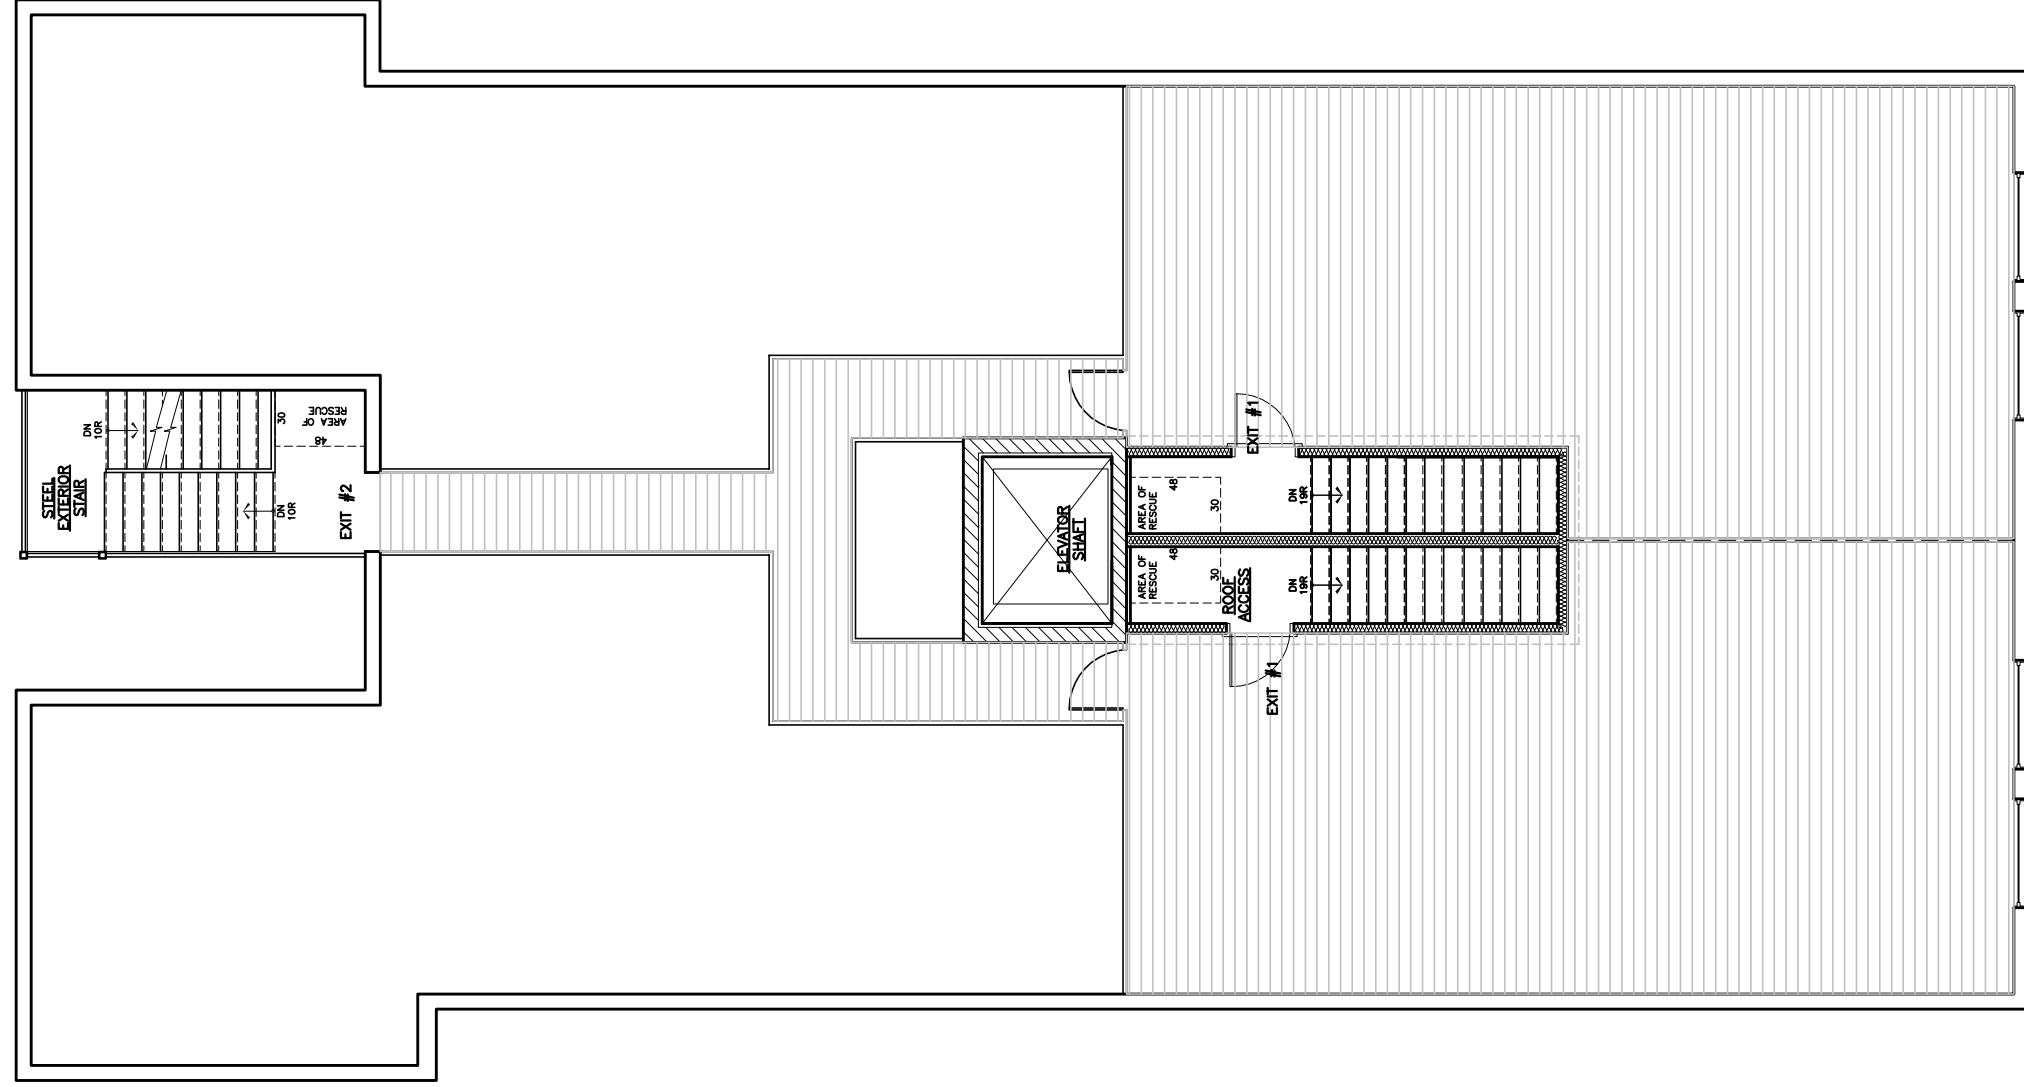

ROOF PLAN
SCALE: 1/4"=1'-0"

MB

REVISIONS:

DRAWN BY:

2104-06 W. BELMONT
CHICAGO, IL

929 N. Damen Ave.
Chicago IL 60622

ARCHITECTS
RECTS
ARCHITECTURAL ENGINEERING

773 772 2756 office
773 772 2854 fax

PROJECT:

SCALE:

DATE:

SHEET:

A4