

GROUND FLOOR PLAN
 SCALE: 1/4"=1'-0"

PSG

REVISIONS:
 DRAWN BY:


440 N HALSTED
 CHICAGO, IL

929 N. Damen Ave.
 Chicago, IL 60622
 773 772 2756 office
 773 772 2854 fax

ARCHITECTURE
 ARCHITECTS
 PLANNING
 ARCHITECTURAL ENGINEERING

PROJECT:
 SCALE:
 DATE:

SHEET:
A1

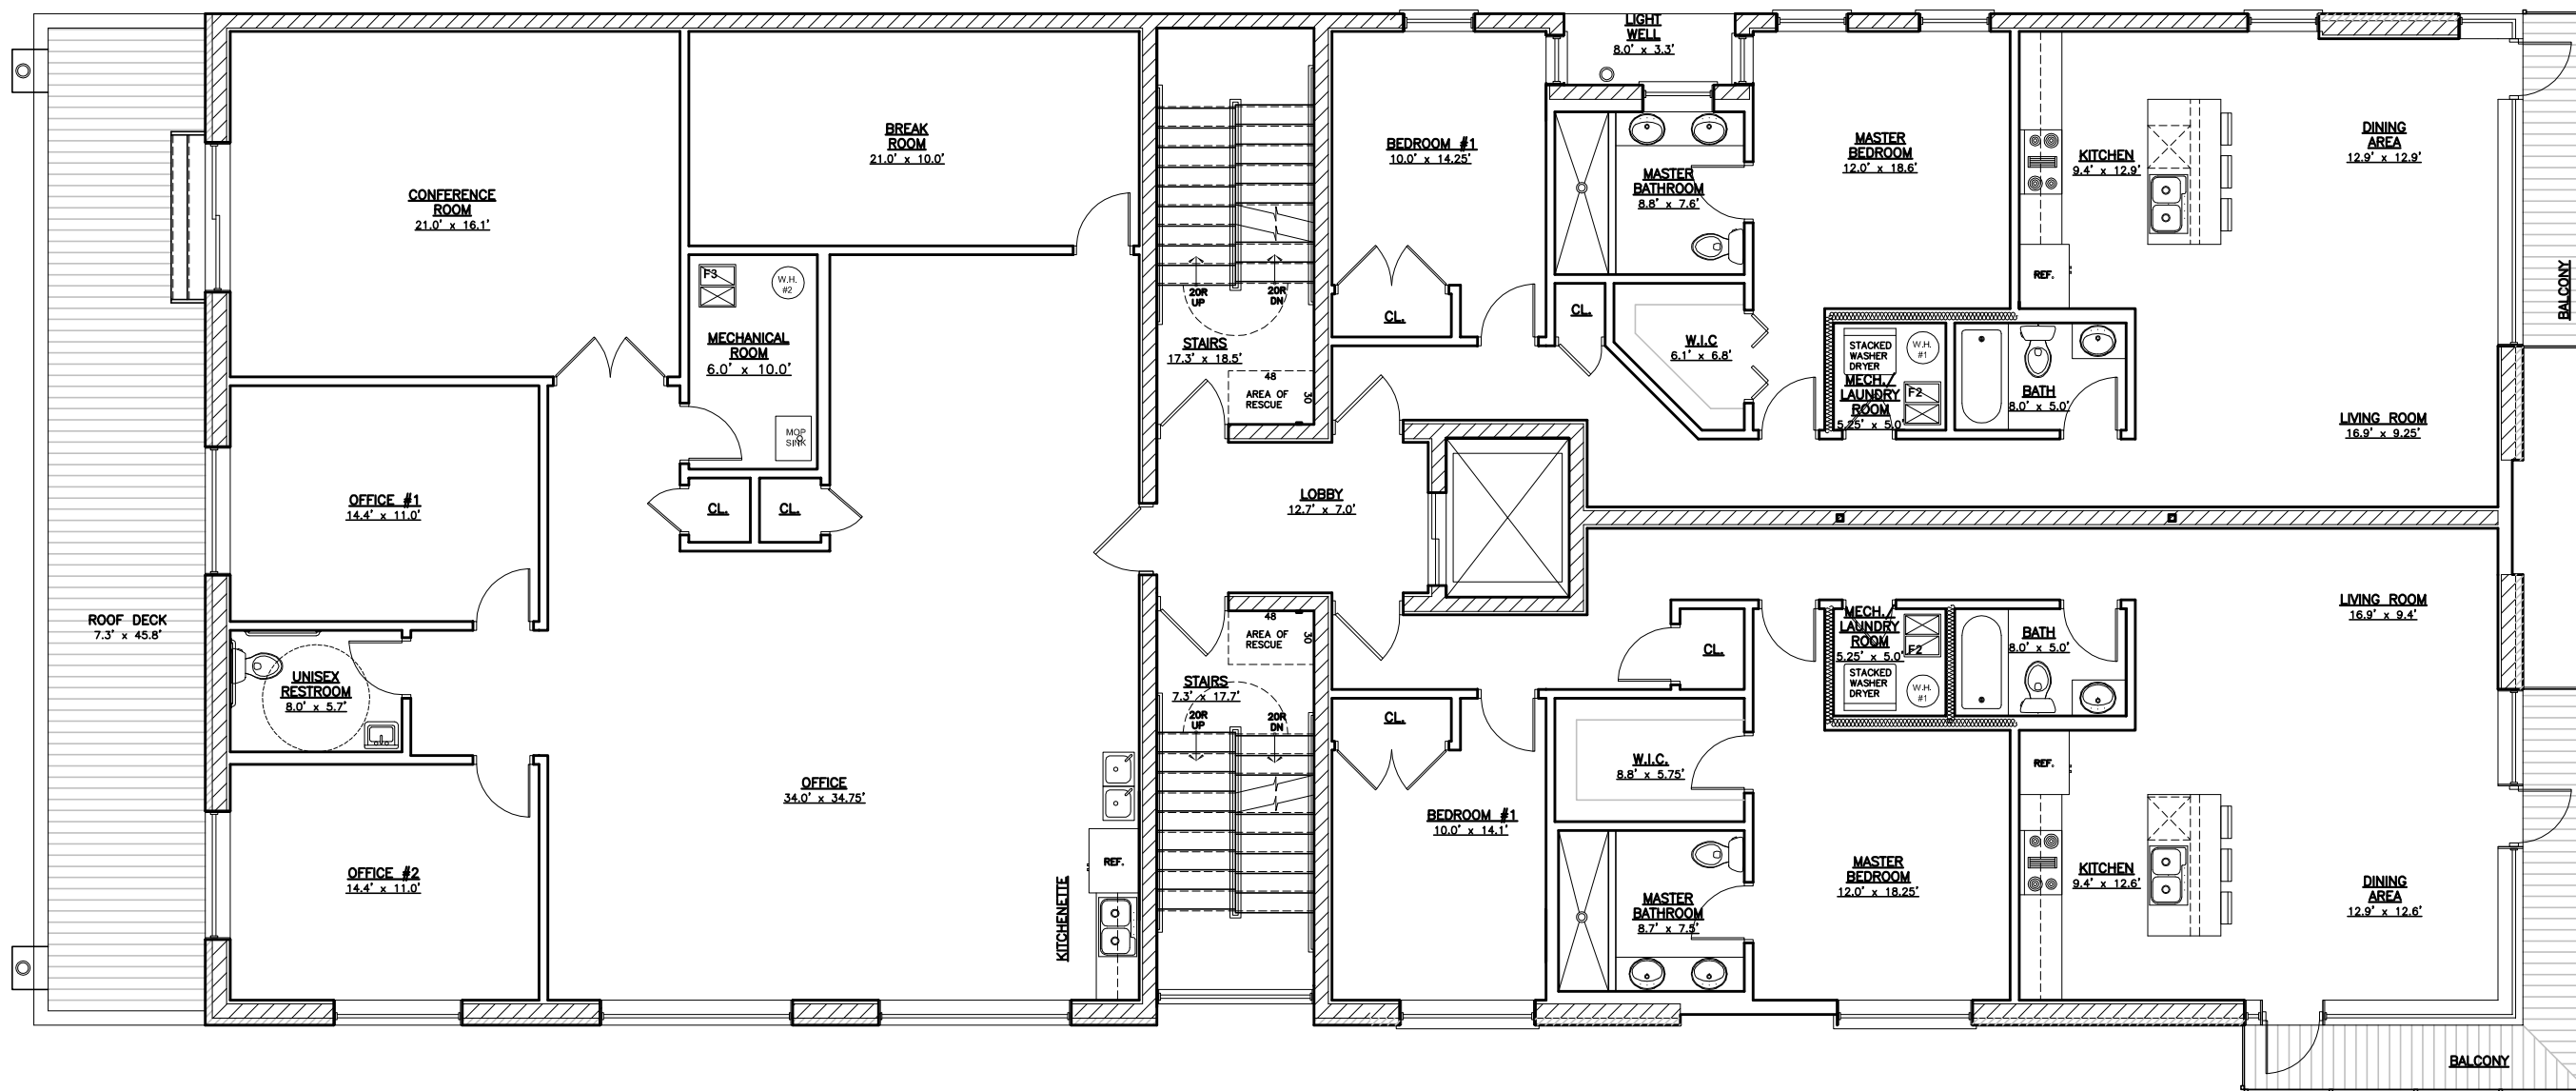

2ND. FLOOR PLAN
SCALE: 1/4"=1'-0"



PSG

REVISIONS:

DRAWN BY:

440 N HALSTED
CHICAGO, IL

929 N. Damen Ave.
Chicago, IL 60622

ARCHITECTS
ARCHITECTURAL ENGINEERING

773 772 2756 office
773 772 2854 fax


PROJECT:

SCALE:

DATE:

SHEET:

A2

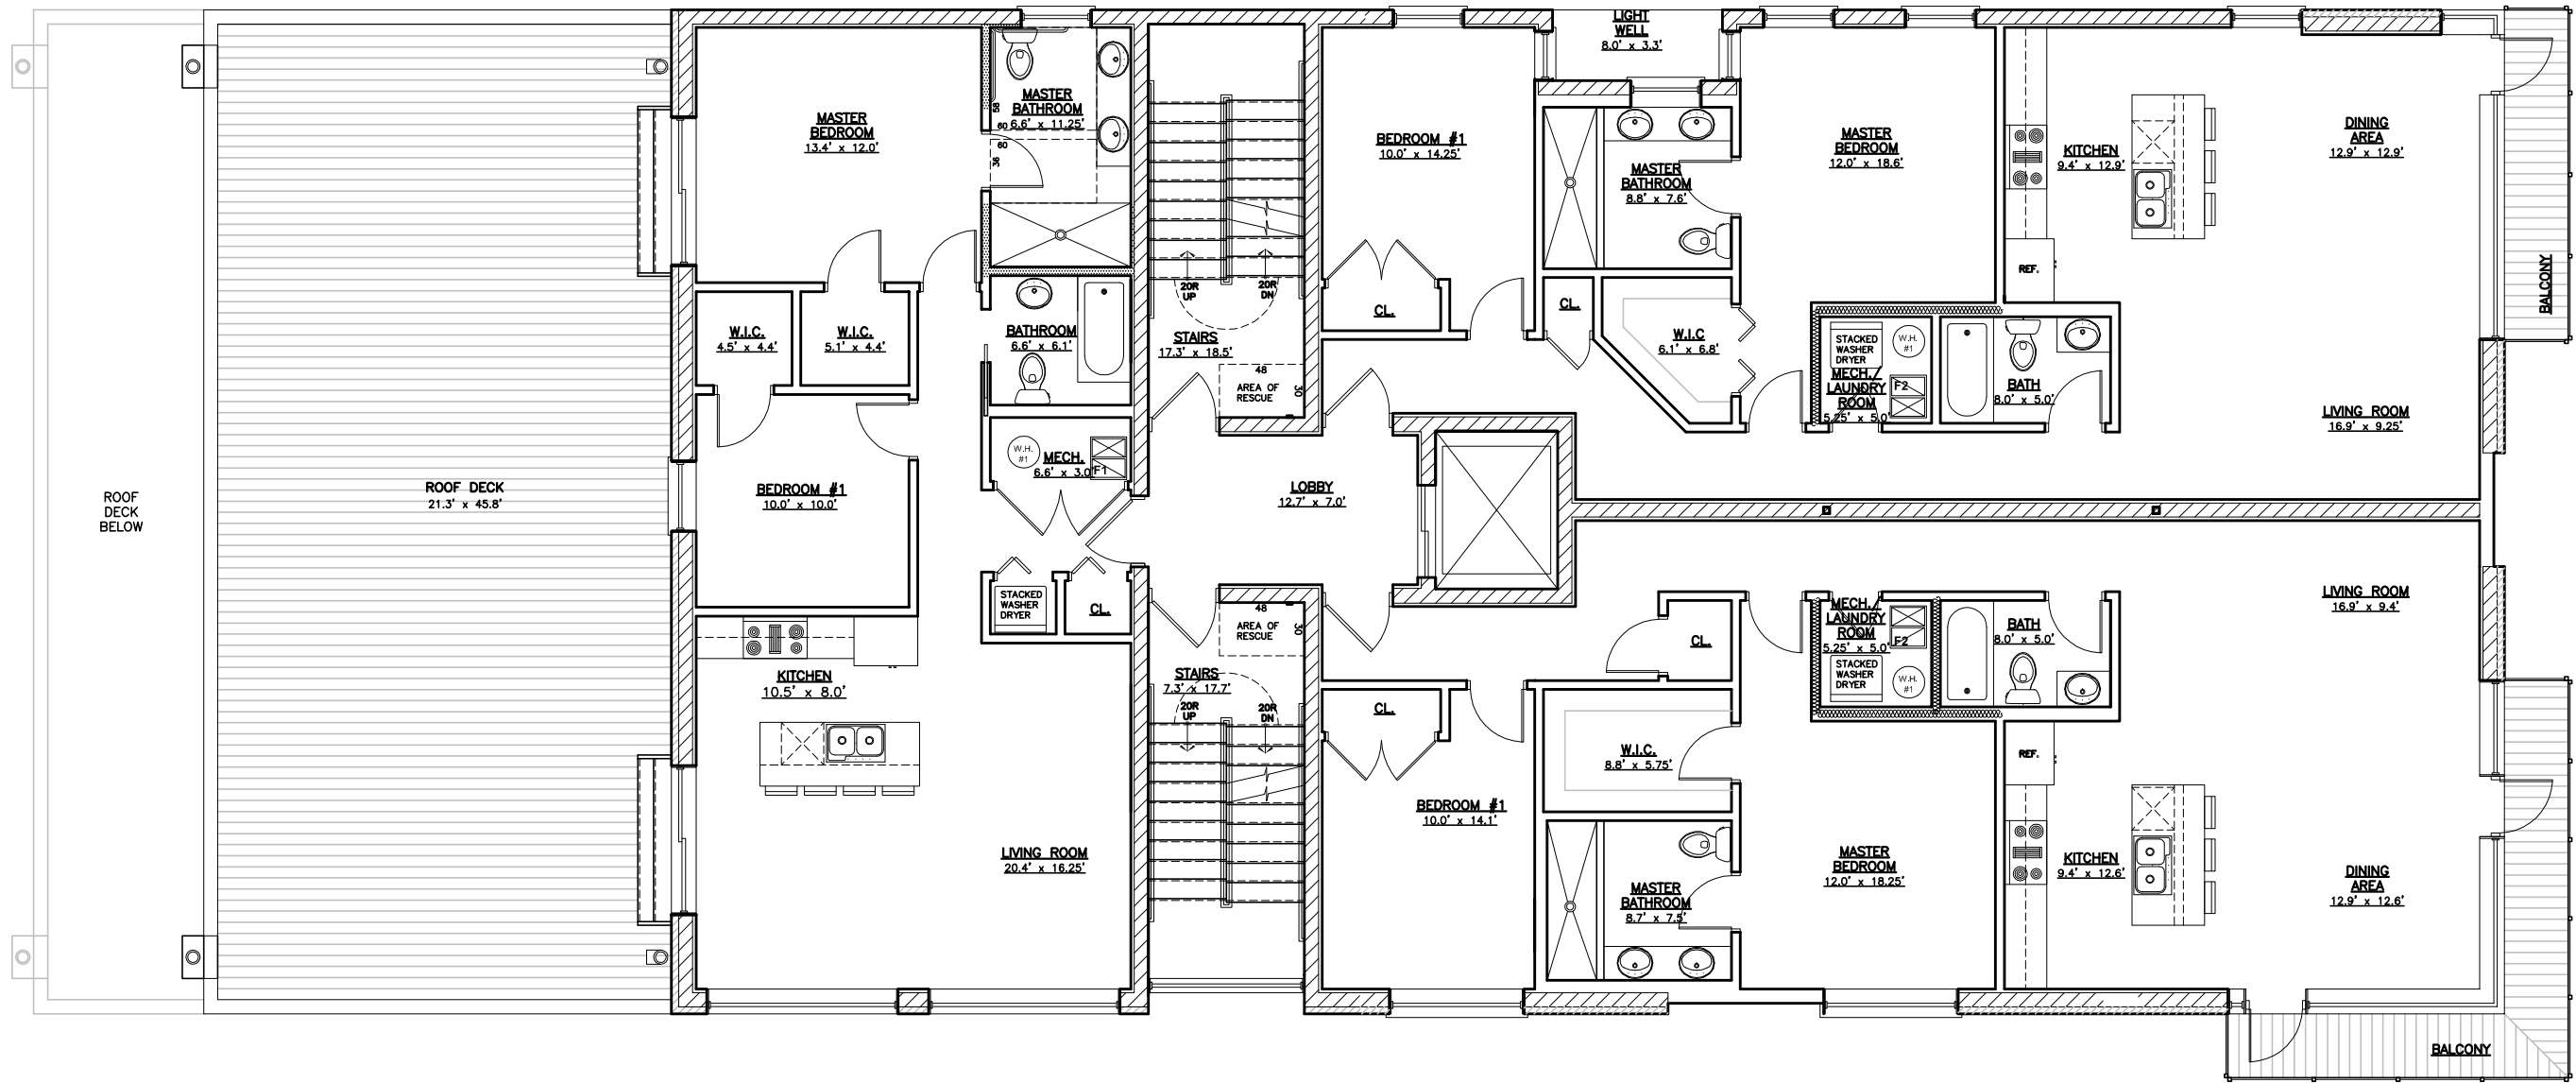

3RD. FLOOR PLAN
 SCALE: 1/4"=1'-0" 

PSG

REVISIONS:
 DRAWN BY:


440 N HALSTED
 CHICAGO, IL

929 N. Damen Ave.
 Chicago, IL 60622
 773 772 2756 office
 773 772 2854 fax

ARCHITECTS
 ARCHITECTURAL ENGINEERING

PROJECT:
 SCALE:
 DATE:

SHEET:
A3

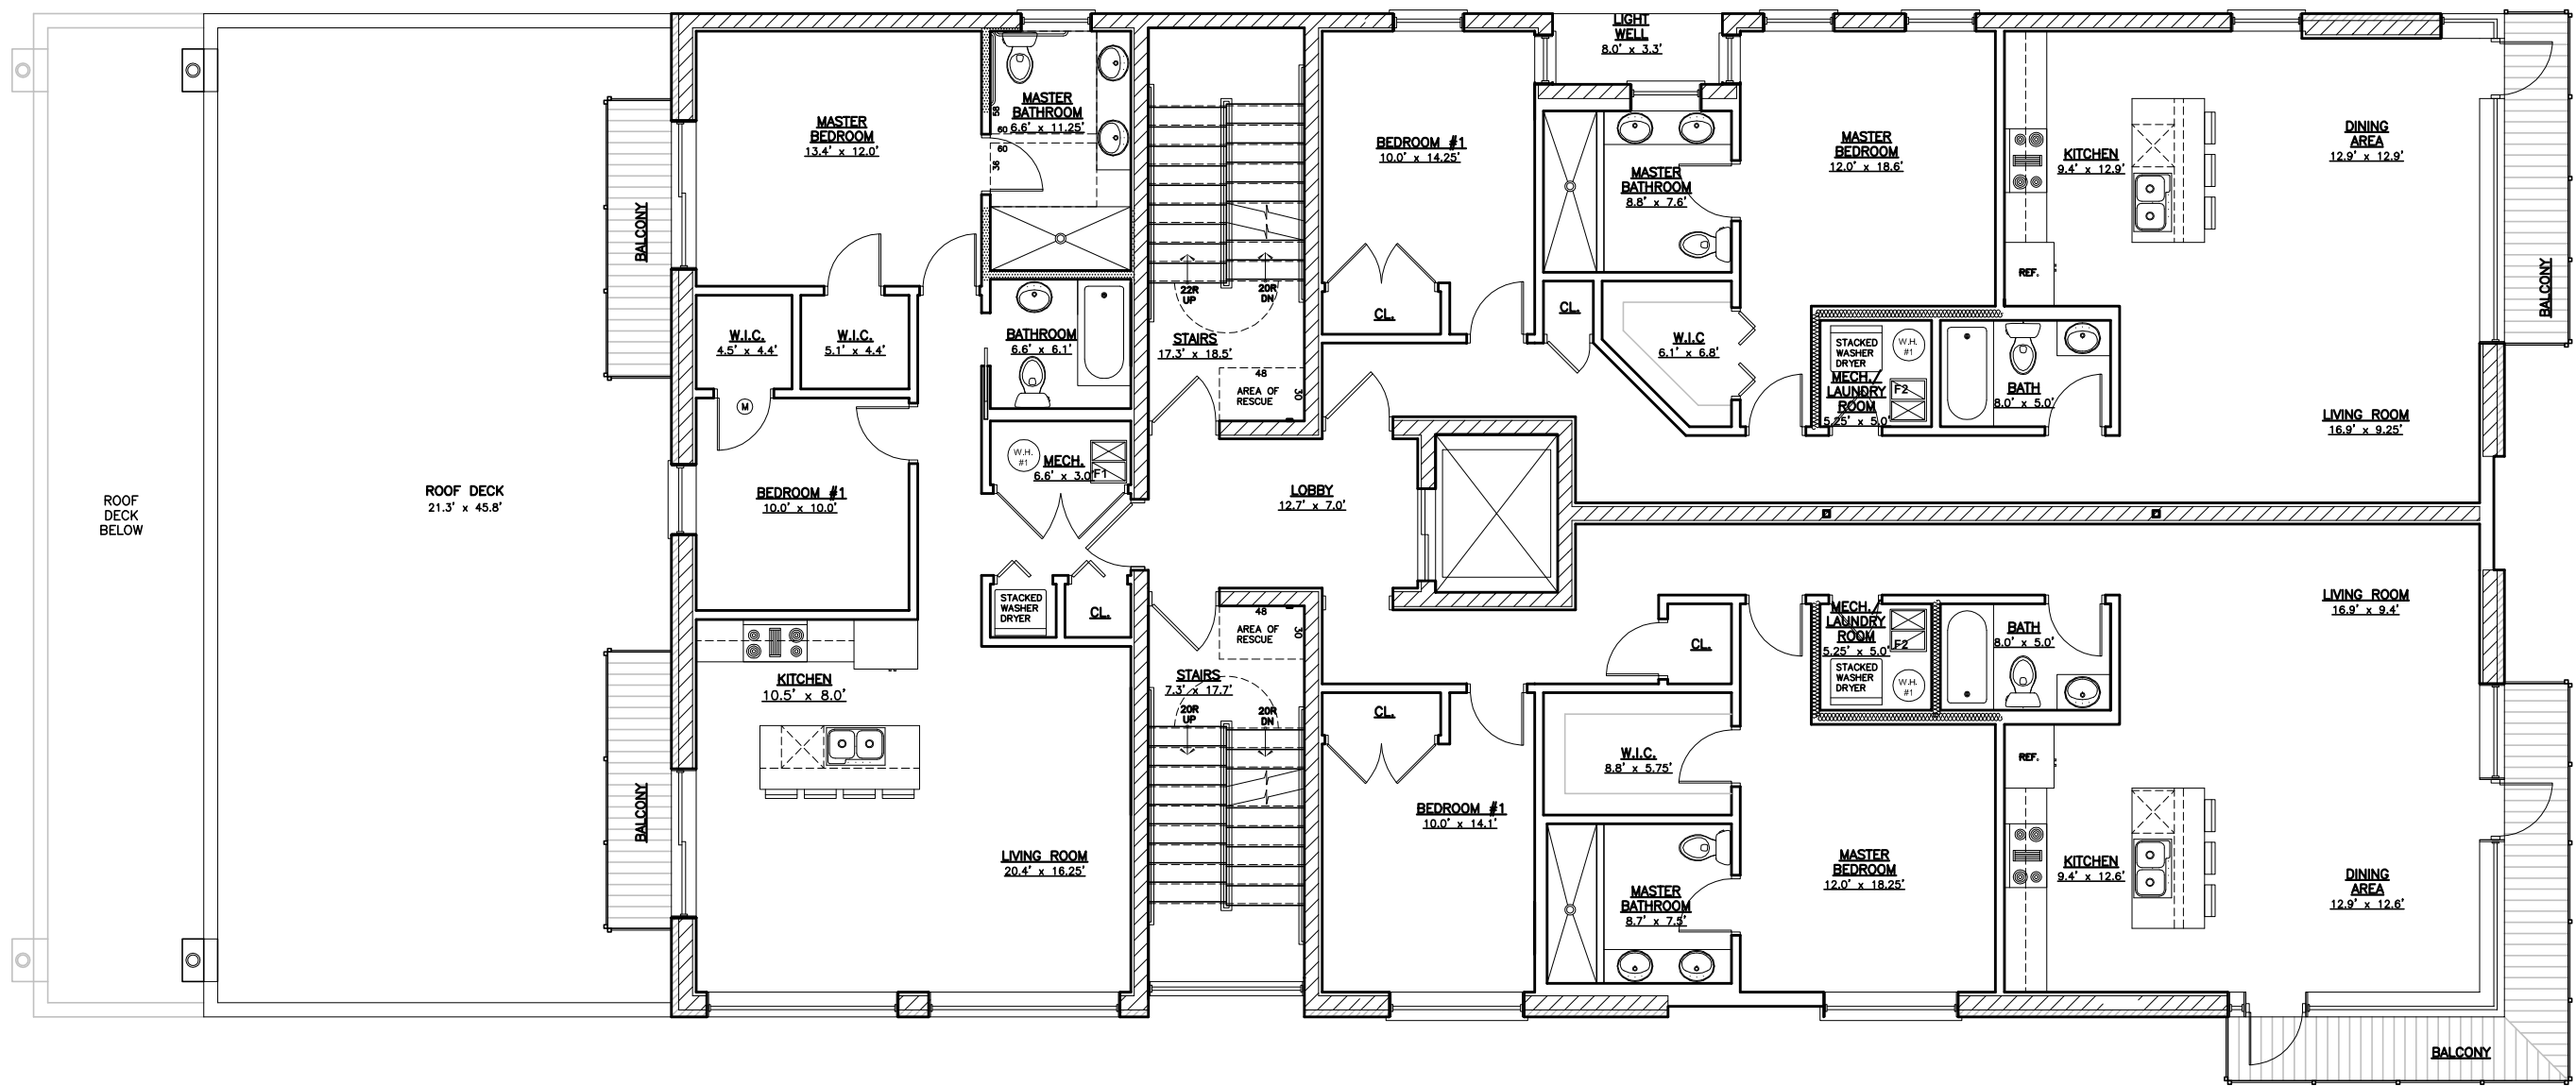

4TH. FLOOR PLAN
 SCALE: 1/4"=1'-0" 

PSG

REVISIONS:
 DRAWN BY:


440 N HALSTED
 CHICAGO, IL

929 N. Damen Ave.
 Chicago, IL 60622
 773 772 2756 office
 773 772 2854 fax

ARCHITECTS
 ARCHITECTURAL ENGINEERING

PROJECT:
 SCALE:
 DATE:

SHEET:
A4

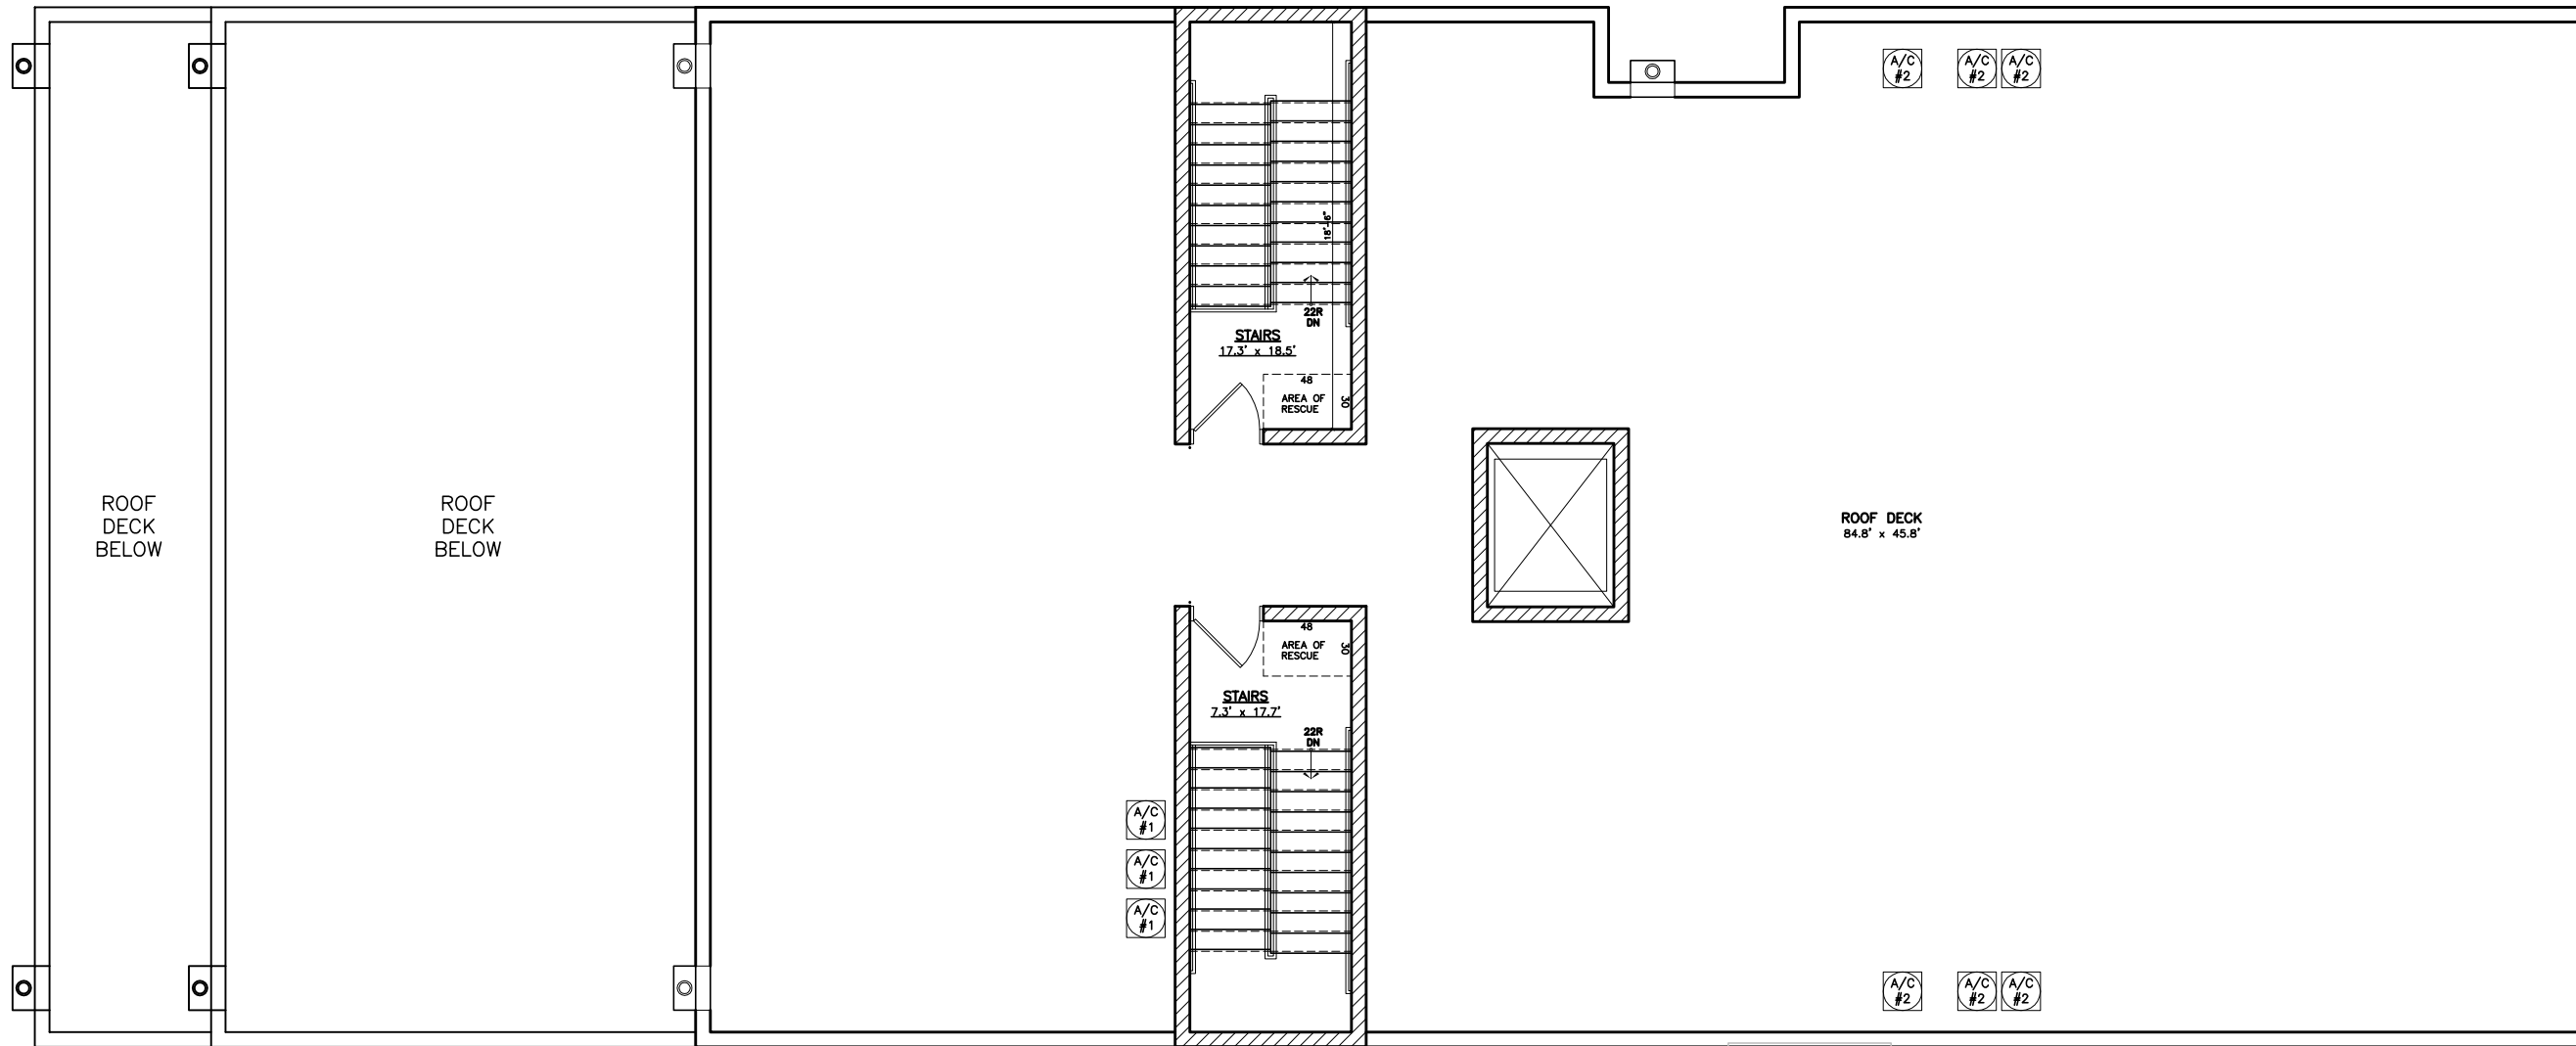

ROOF PLAN 
 SCALE: 1/4"=1'-0"

PSG

REVISIONS:

DRAWN BY:

440 N HALSTED
 CHICAGO, IL

929 N. Damen Ave.
 Chicago IL 60622

ARCHITECTS
ARCHITECTURE
 PLANNING
 ARCHITECTURAL ENGINEERING

773 772 2756 office
 773 772 2854 fax


PROJECT:

SCALE:

DATE:

SHEET:

A5

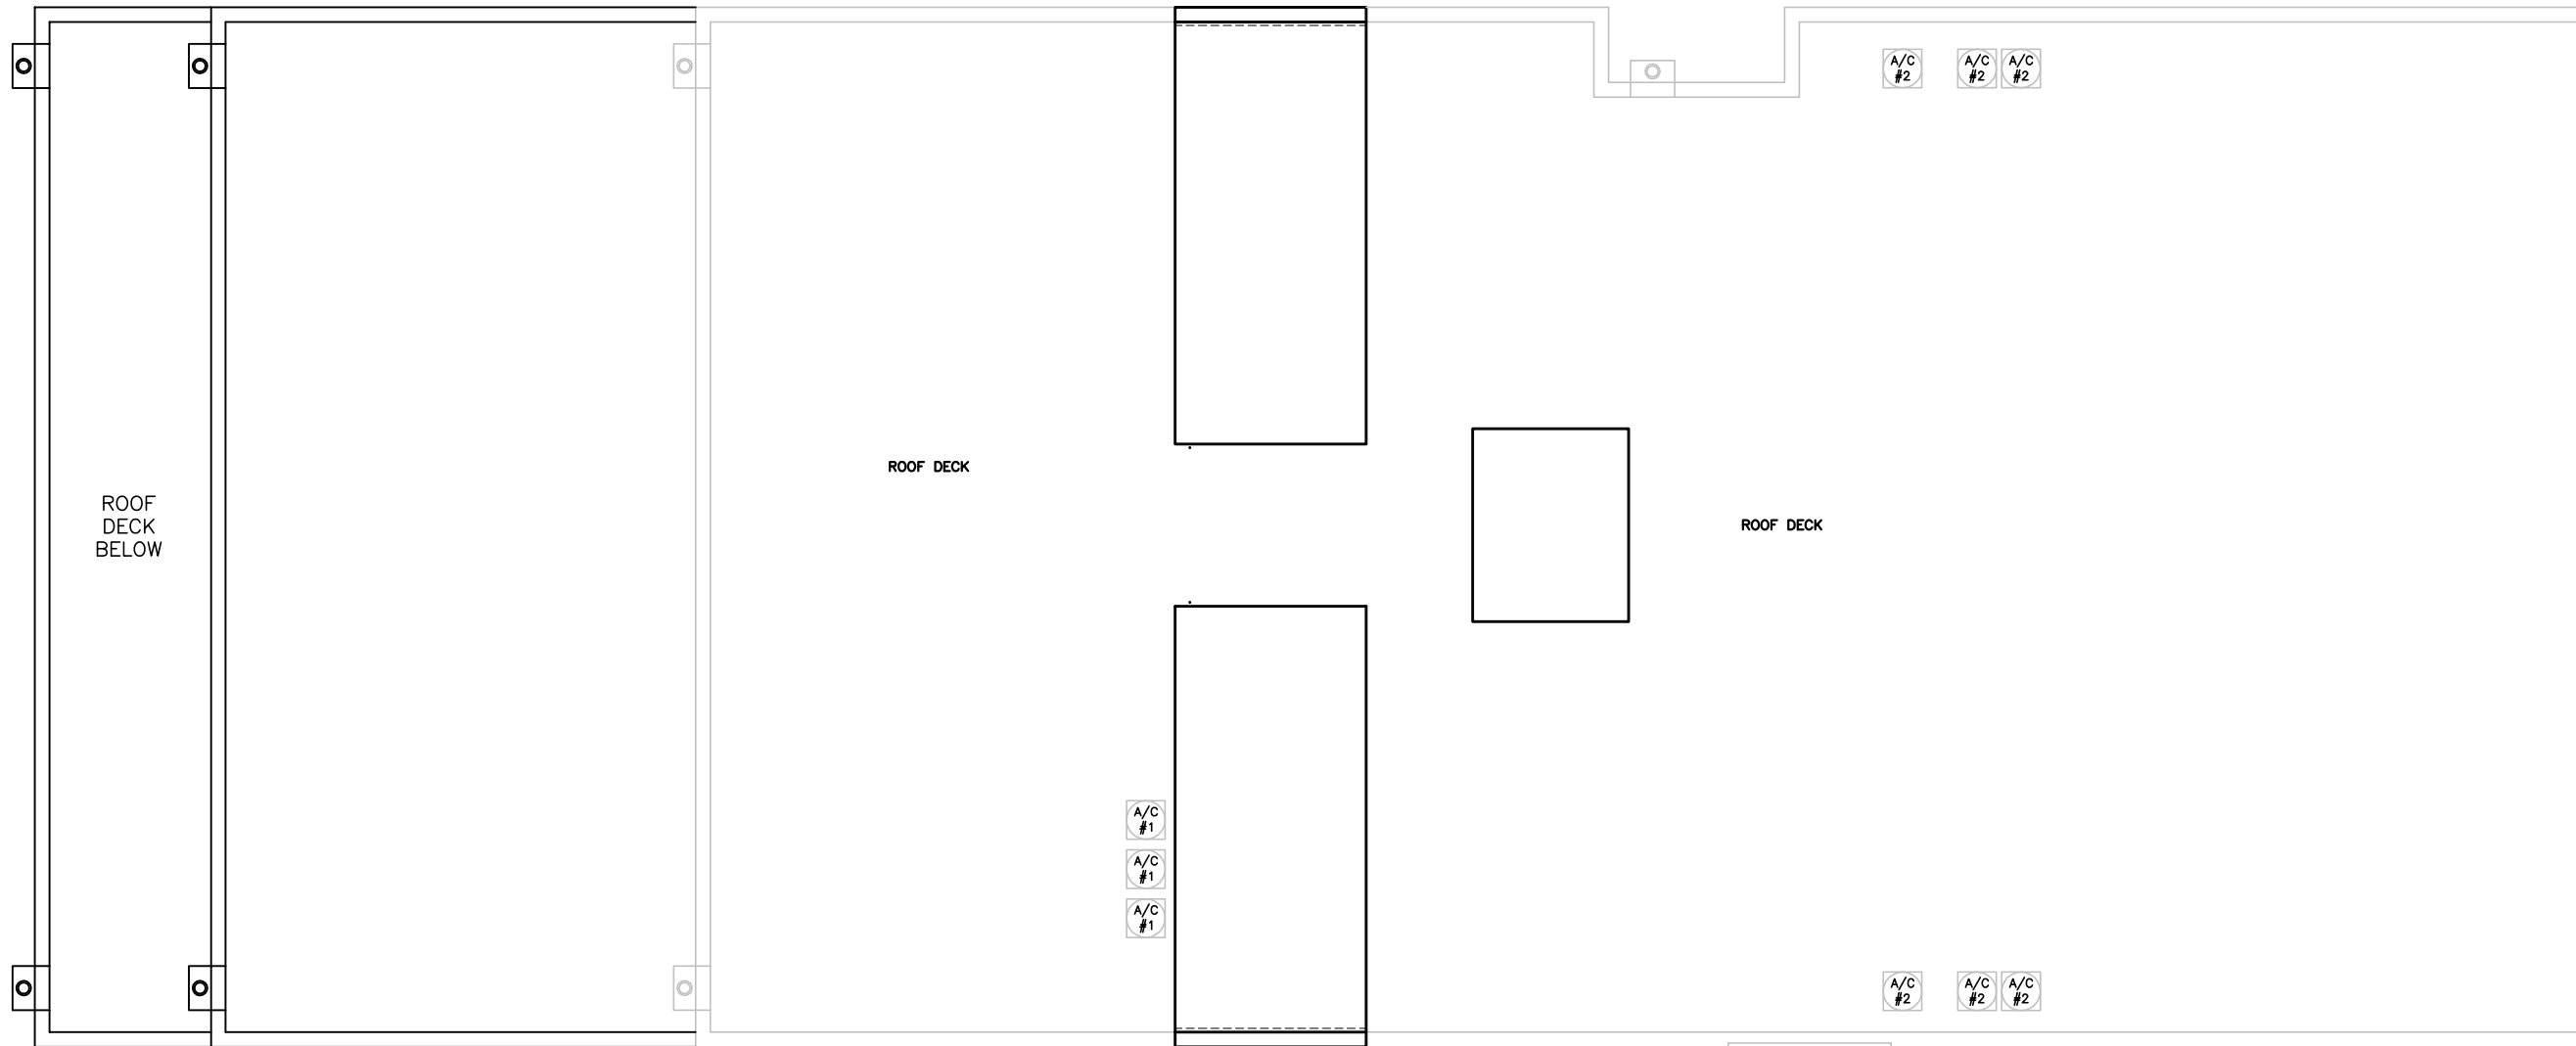

PENTHOUSE ROOF PLAN 
 SCALE: 1/4"=1'-0"

PSG

REVISIONS:

DRAWN BY:

440 N HALSTED
 CHICAGO, IL

929 N. Damen Ave.
 Chicago, IL 60622

ARCHITECTS
RECTS
 ARCHITECTURAL ENGINEERING

773 772 2756 office
 773 772 2854 fax

PROJECT:

SCALE:

DATE:

SHEET:

A6