
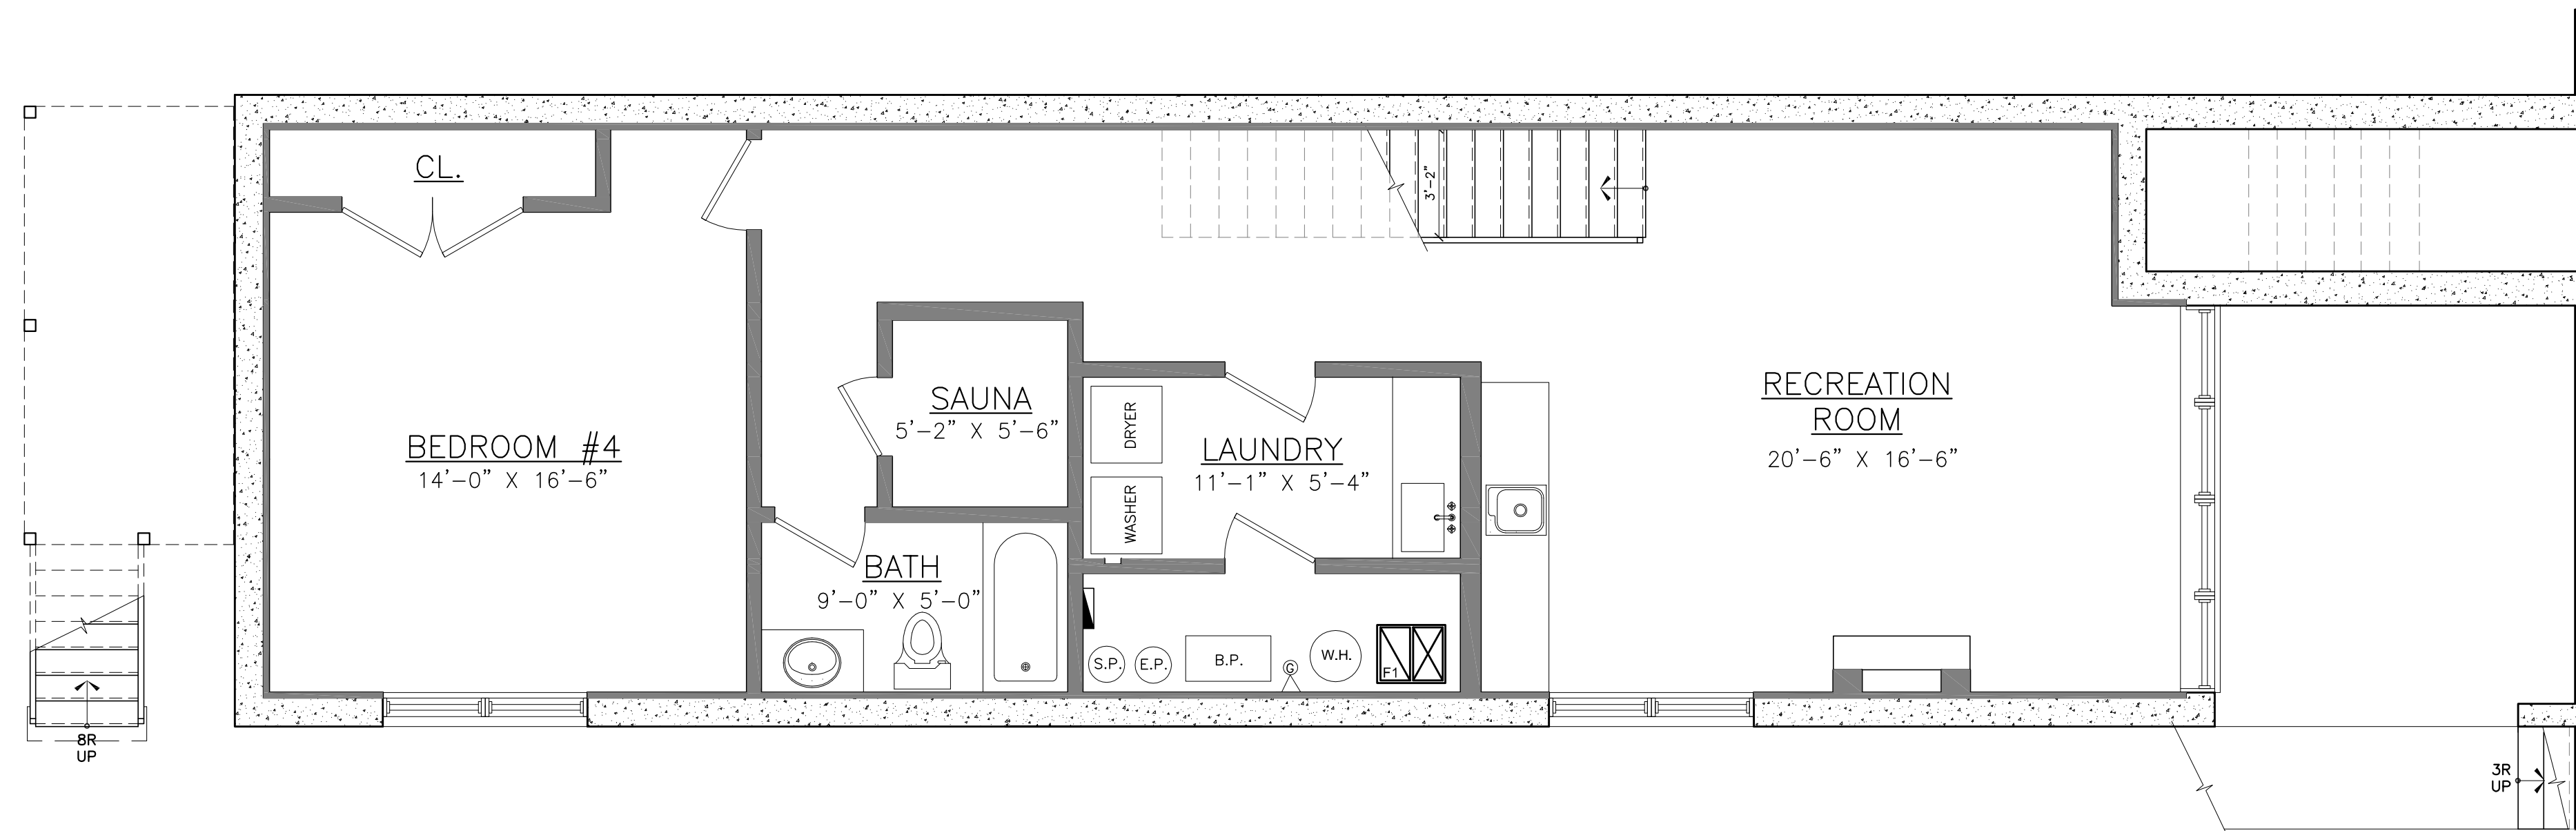


FIRST FLOOR PLAN

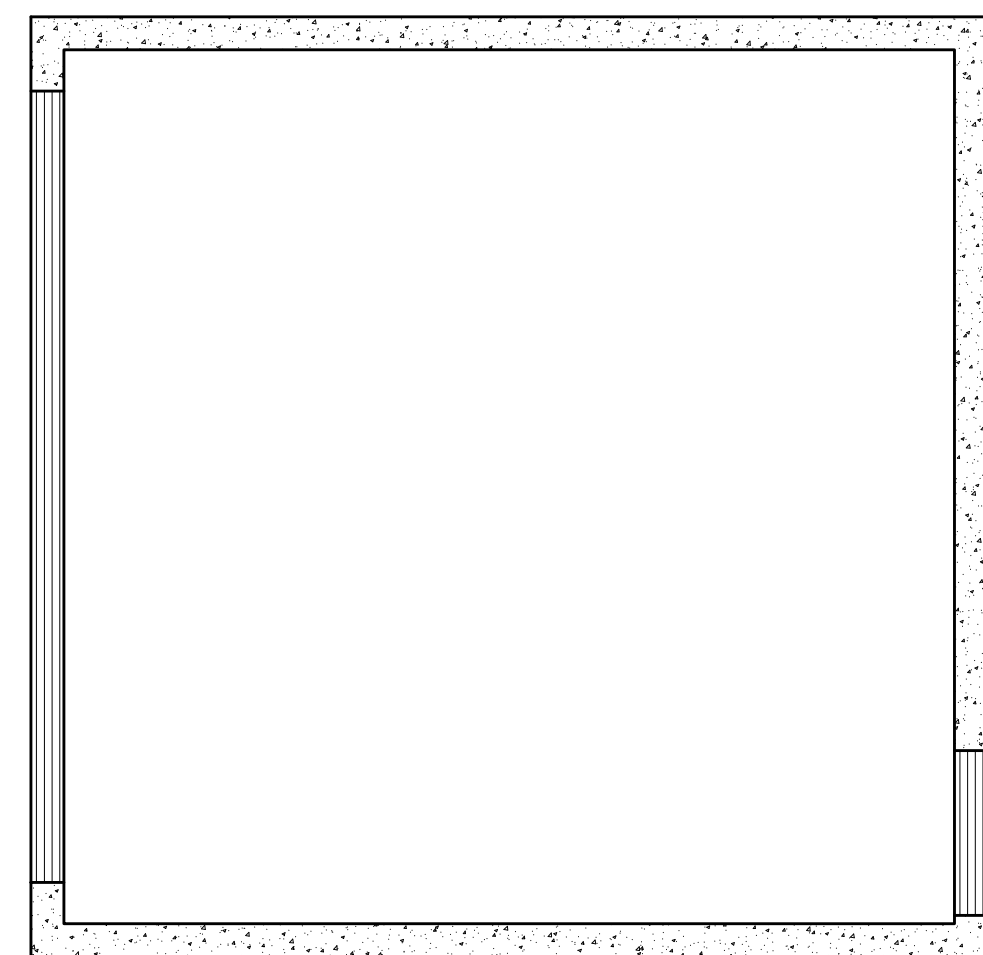

BASEMENT PLAN

REVISIONS:
 CHECKED BY:
 DRAWN BY:
 AS

MARKETING PLANS

2032 W. CORTLAND ST.
 CHICAGO, IL

939 N. Damers Ave.
 Chicago IL 60622
 773.772.2756 office
 773.772.2854 fax

ARCHITECTURE
RECTS
ARCHITECTED
 PLANNING
 ARCHITECTURAL ENGINEERING

PROJECT:
 2032WCORTLAND
 SCALE:
 N.T.S.
 DATE:
 3-23-15

SHEET:

A2

REVISIONS:
 CHECKED BY:
 DRAWN BY:
 AS

MARKETING PLANS

2032 W. CORTLAND ST.
 CHICAGO, IL


928 N. Dearborn Ave.
 Chicago IL 60622
 773.772.2756 office
 773.772.2854 fax

ARCHITECTURE
ARCHITECTS
 PLANNING
 ARCHITECTURAL ENGINEERING



PROJECT:
 2032WCORTLAND
 SCALE:
 N.T.S.
 DATE:
 3-23-15

SHEET:

A3

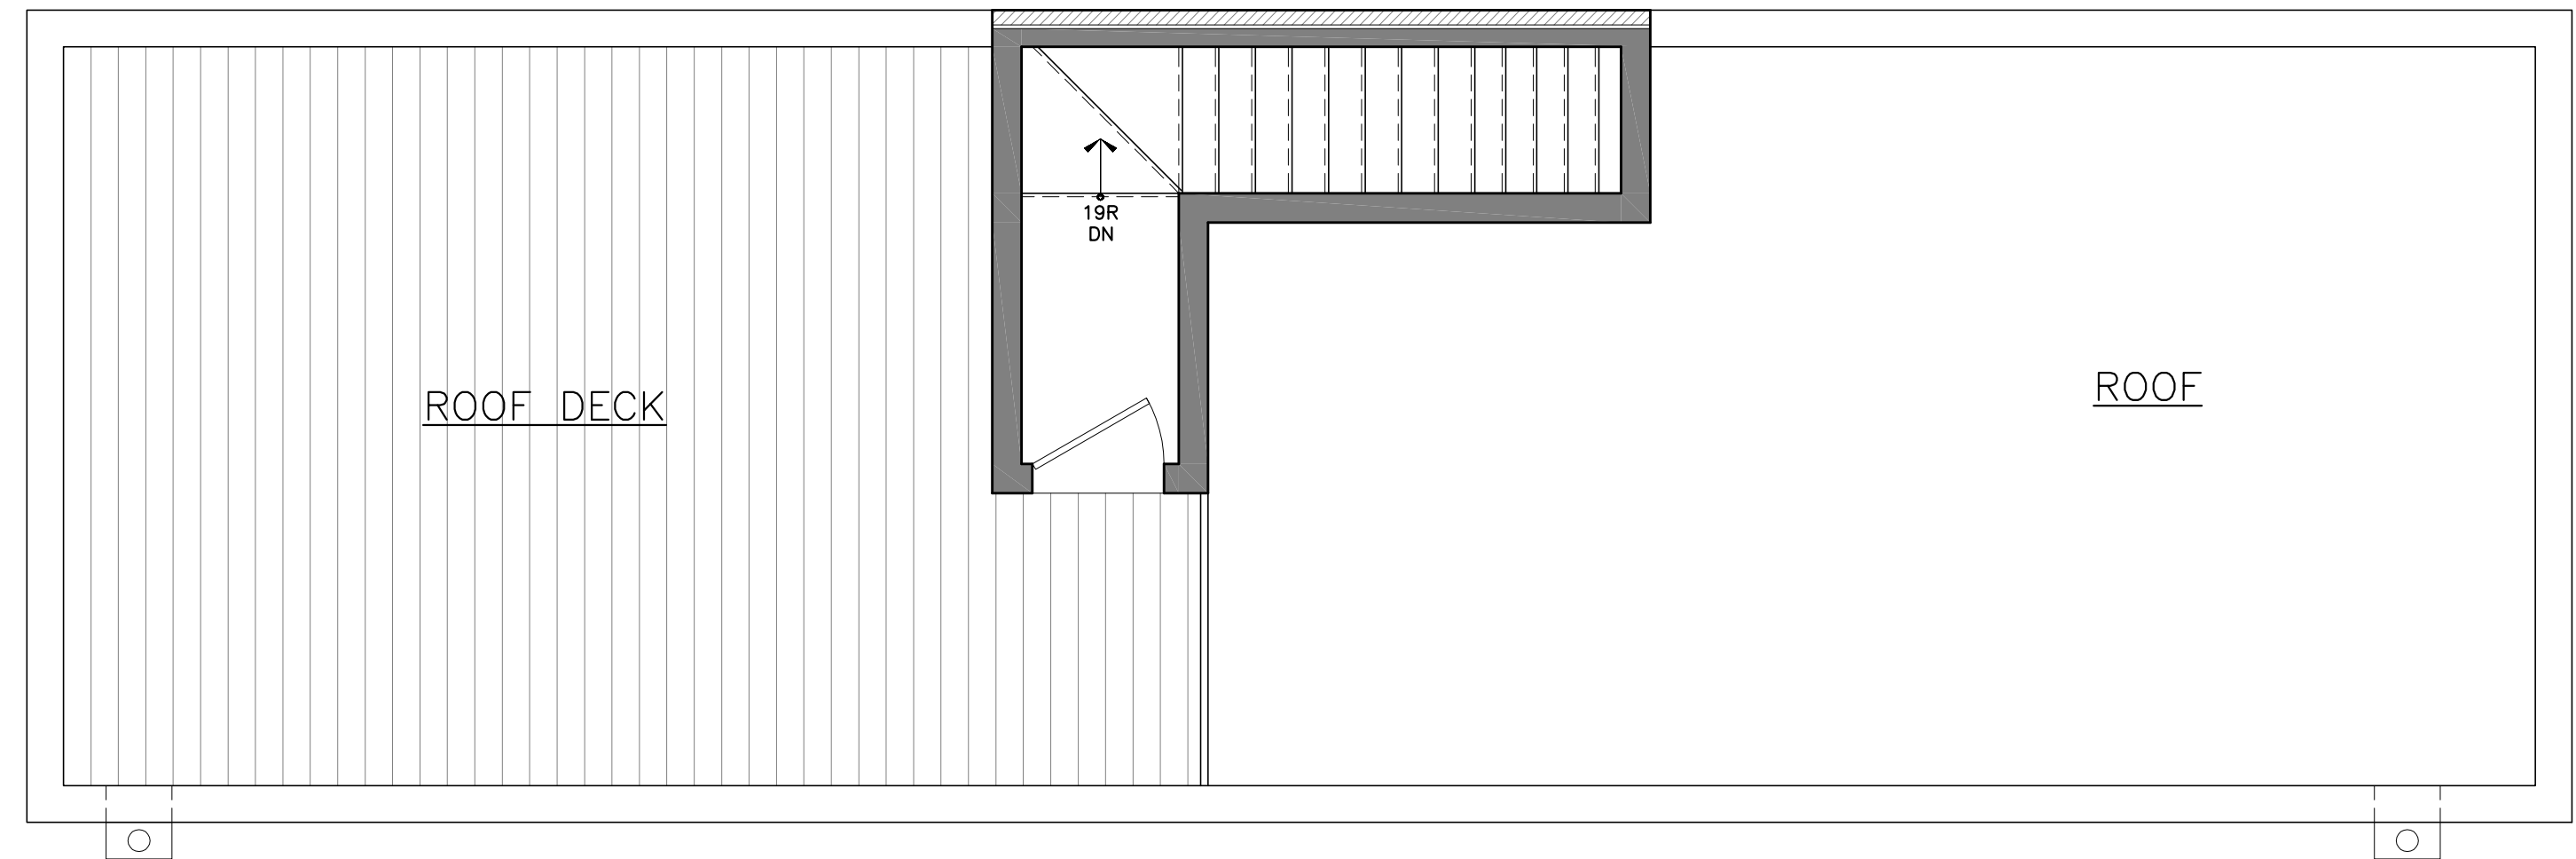

ROOF PLAN

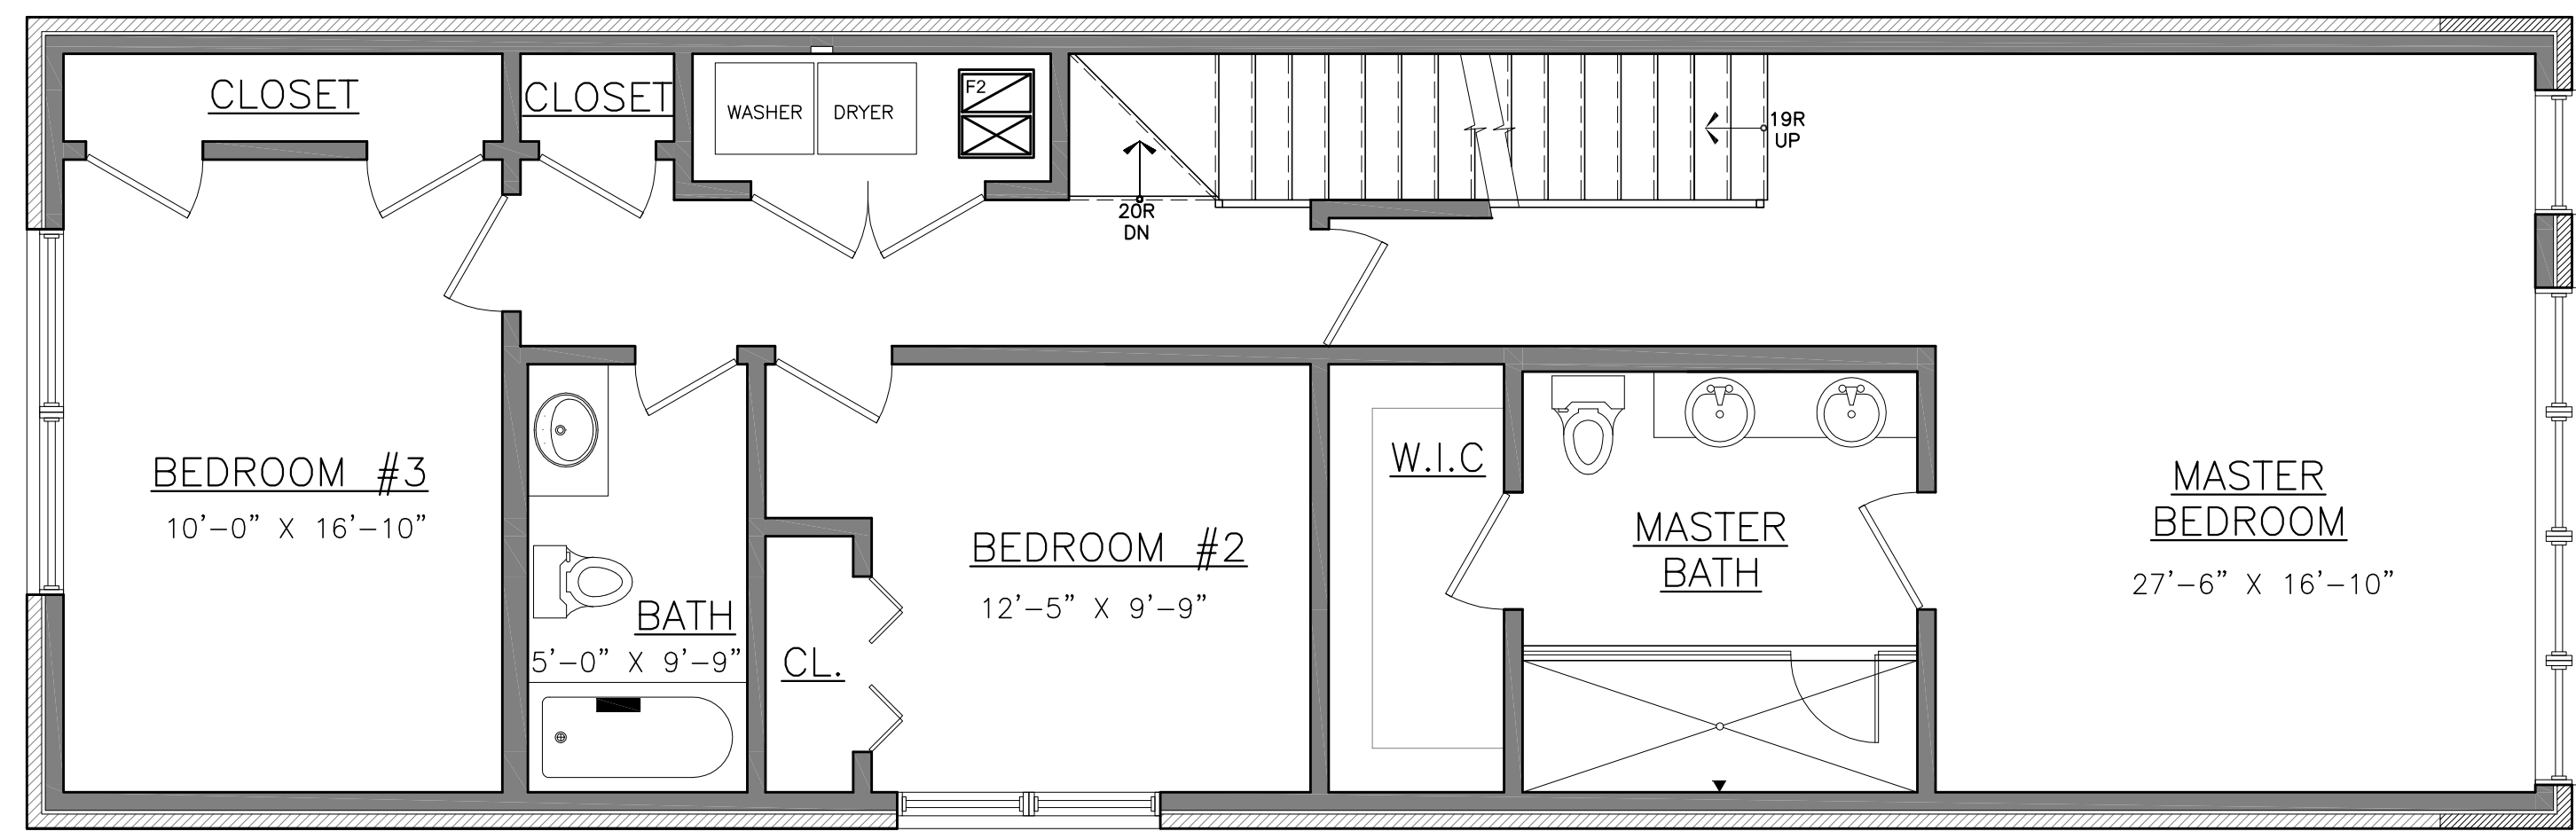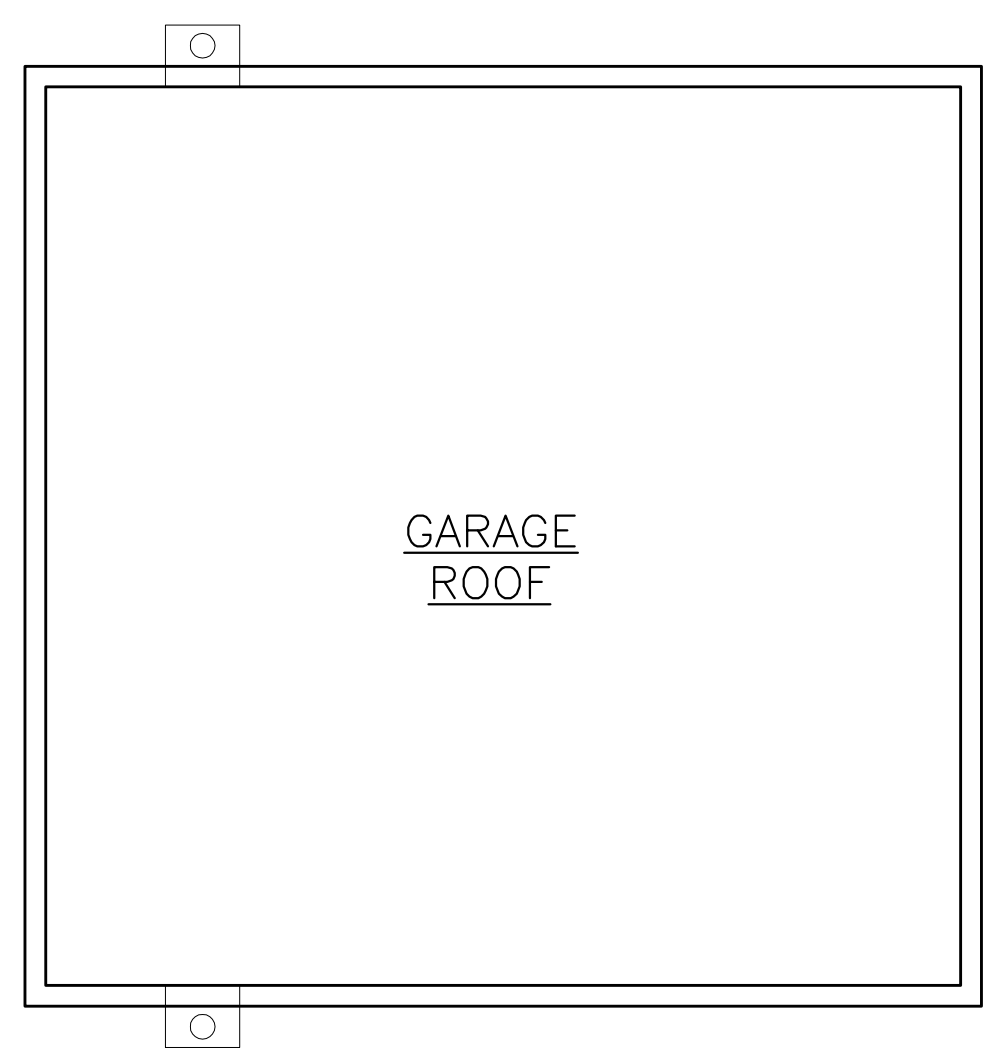

SECOND FLOOR PLAN